




# Sheet 5 - Negro Canyon Restoration Plan - Projects H1/H2

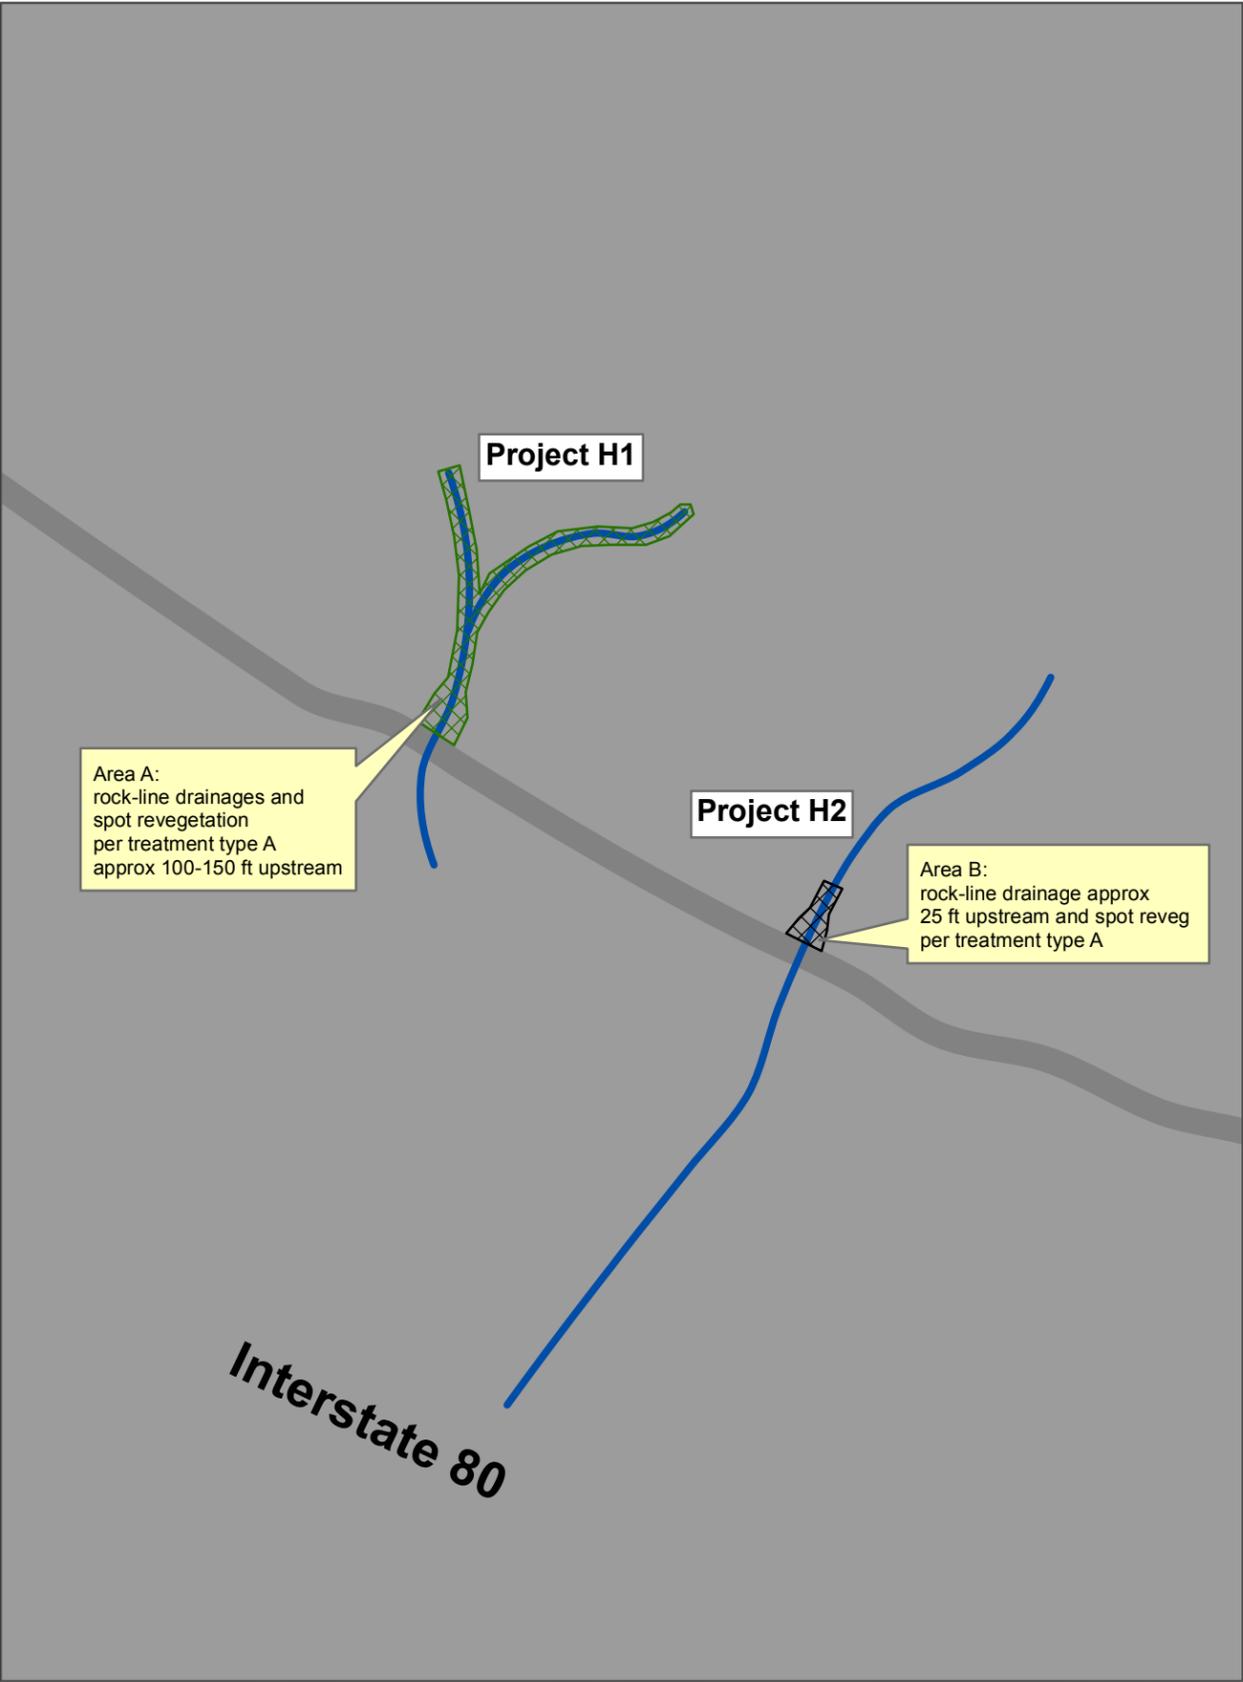

Project H1 photo detail.

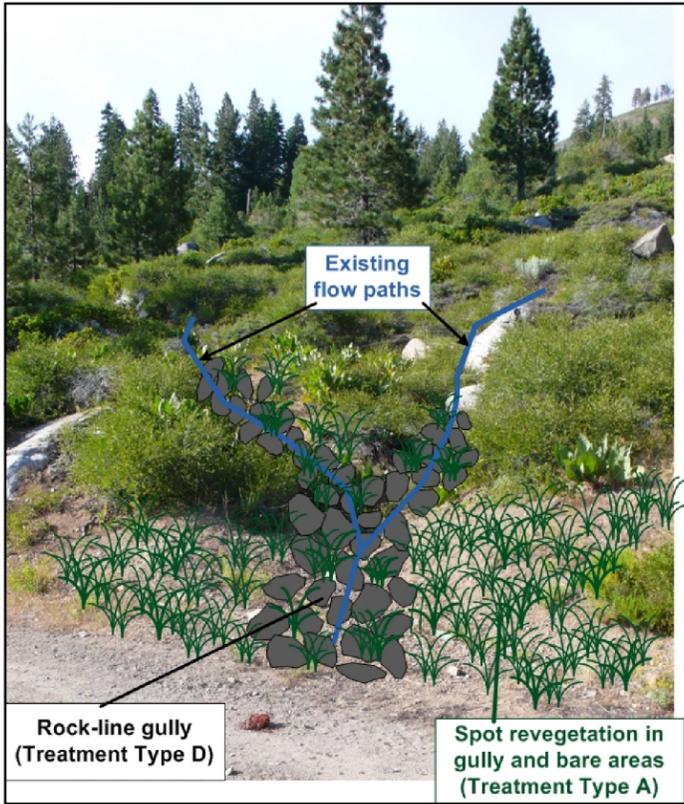


Project H2 photo detail.

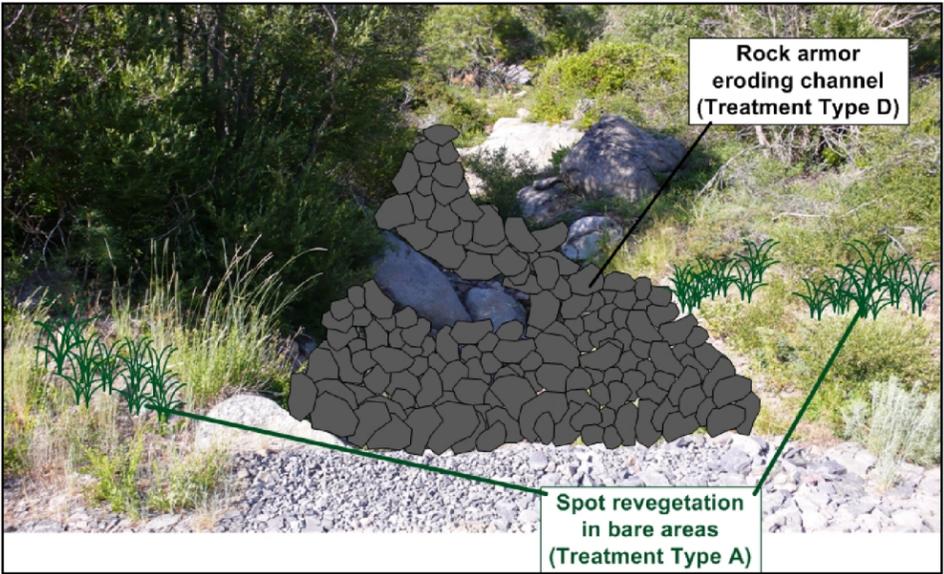

### Legend

-  Access Road
-  Existing Drainages
-  Rock armor and reveg drainage
-  Rock armor drainage and spot reveg bare areas

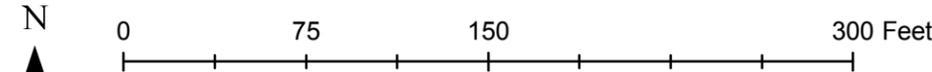

1 inch = 75 feet

Plans Drawn By Kevin Drake, IERS

August 2010



### Notes

- Design details not to scale
- No cut or fill is anticipated