

OPENING	CLOSURE	DECK SPAN	SUPPORT
2'-0" < W ≤ 4'-0"	L 3x3x1/4	L ≤ 6'-0"	L 4x3x1/4 (LLV)
4'-0" < W ≤ 6'-0"	L 4x3x1/4 (LLV)	6'-0" < L ≤ 7'-6"	L 5x3x1/4 (LLV)
6'-0" < W	NA	7'-6" < L	NA


OPENINGS 2'-1" TO 6'-0"

NOTES:


1. ATTACH METAL DECKING TO ALL SUPPORTS PERPENDICULAR TO DECKING SPAN WITH SPECIFIED FASTENERS AT EACH VALLEY OF DECKING. ATTACH METAL DECKING TO SUPPORTS PARALLEL TO SPAN @ 6" ON CENTER. WHERE VALLEY OF DECKING DOES NOT FALL AT SUPPORTS PARALLEL TO DECK SPAN, PROVIDE FILLER PIECES FOR EQUAL ATTACHMENTS.
2. REFER TO SPECIFICATIONS FOR SMALLER DECK OPENING REINFORCEMENT.

ROOF DECK OPENING

NTS

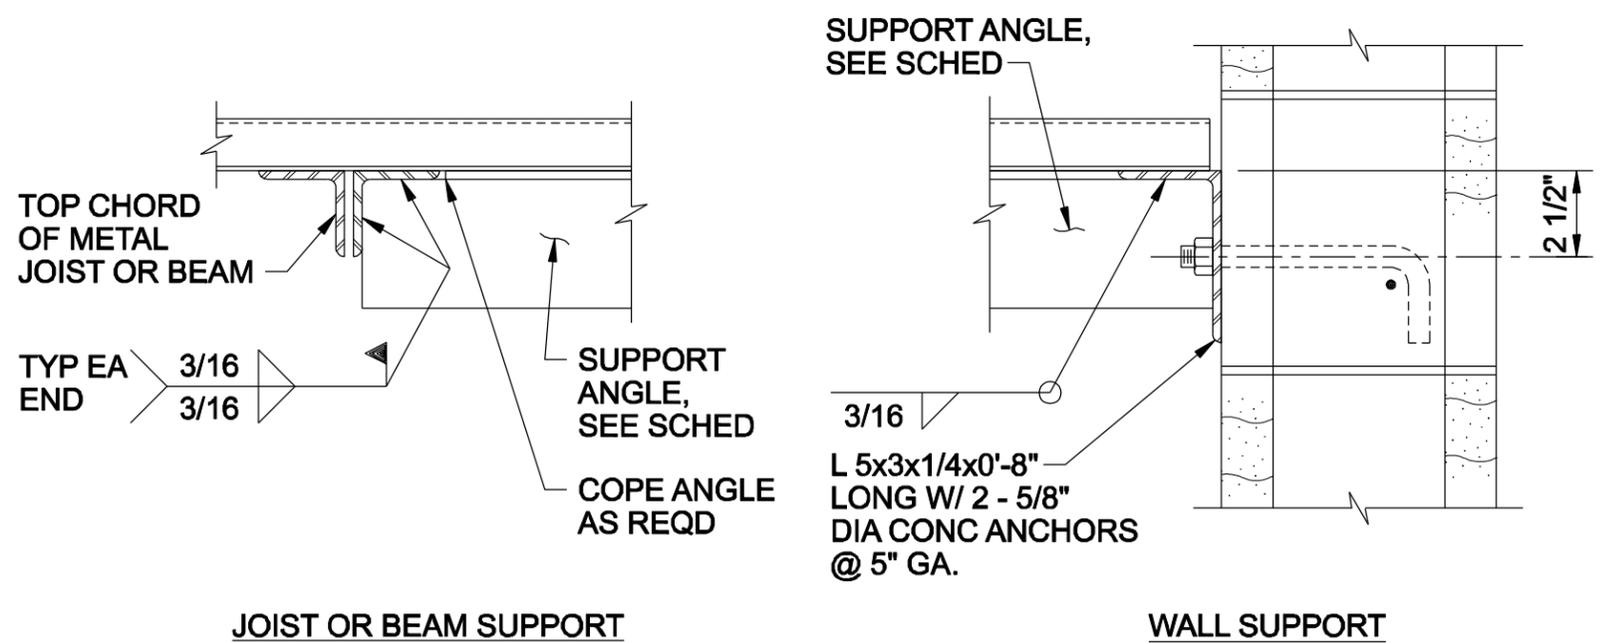

FRAMING CONNECTIONS

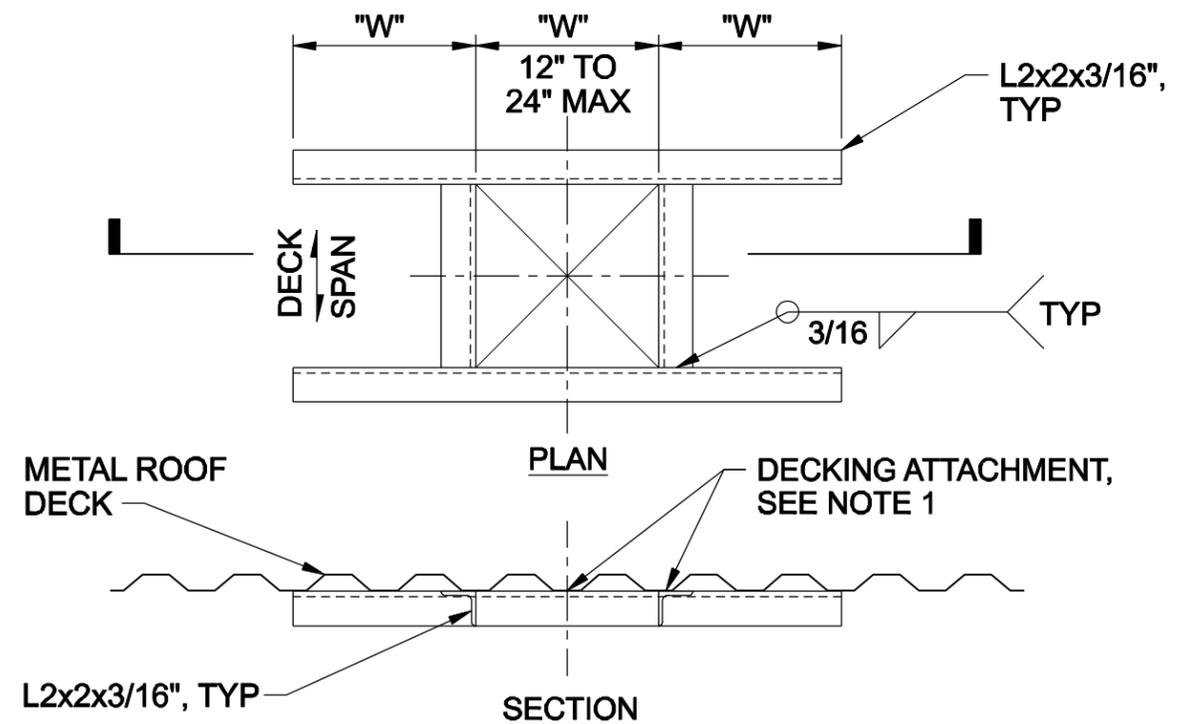

OPENINGS 1'-0" TO 2'-0"